


South West Elevation

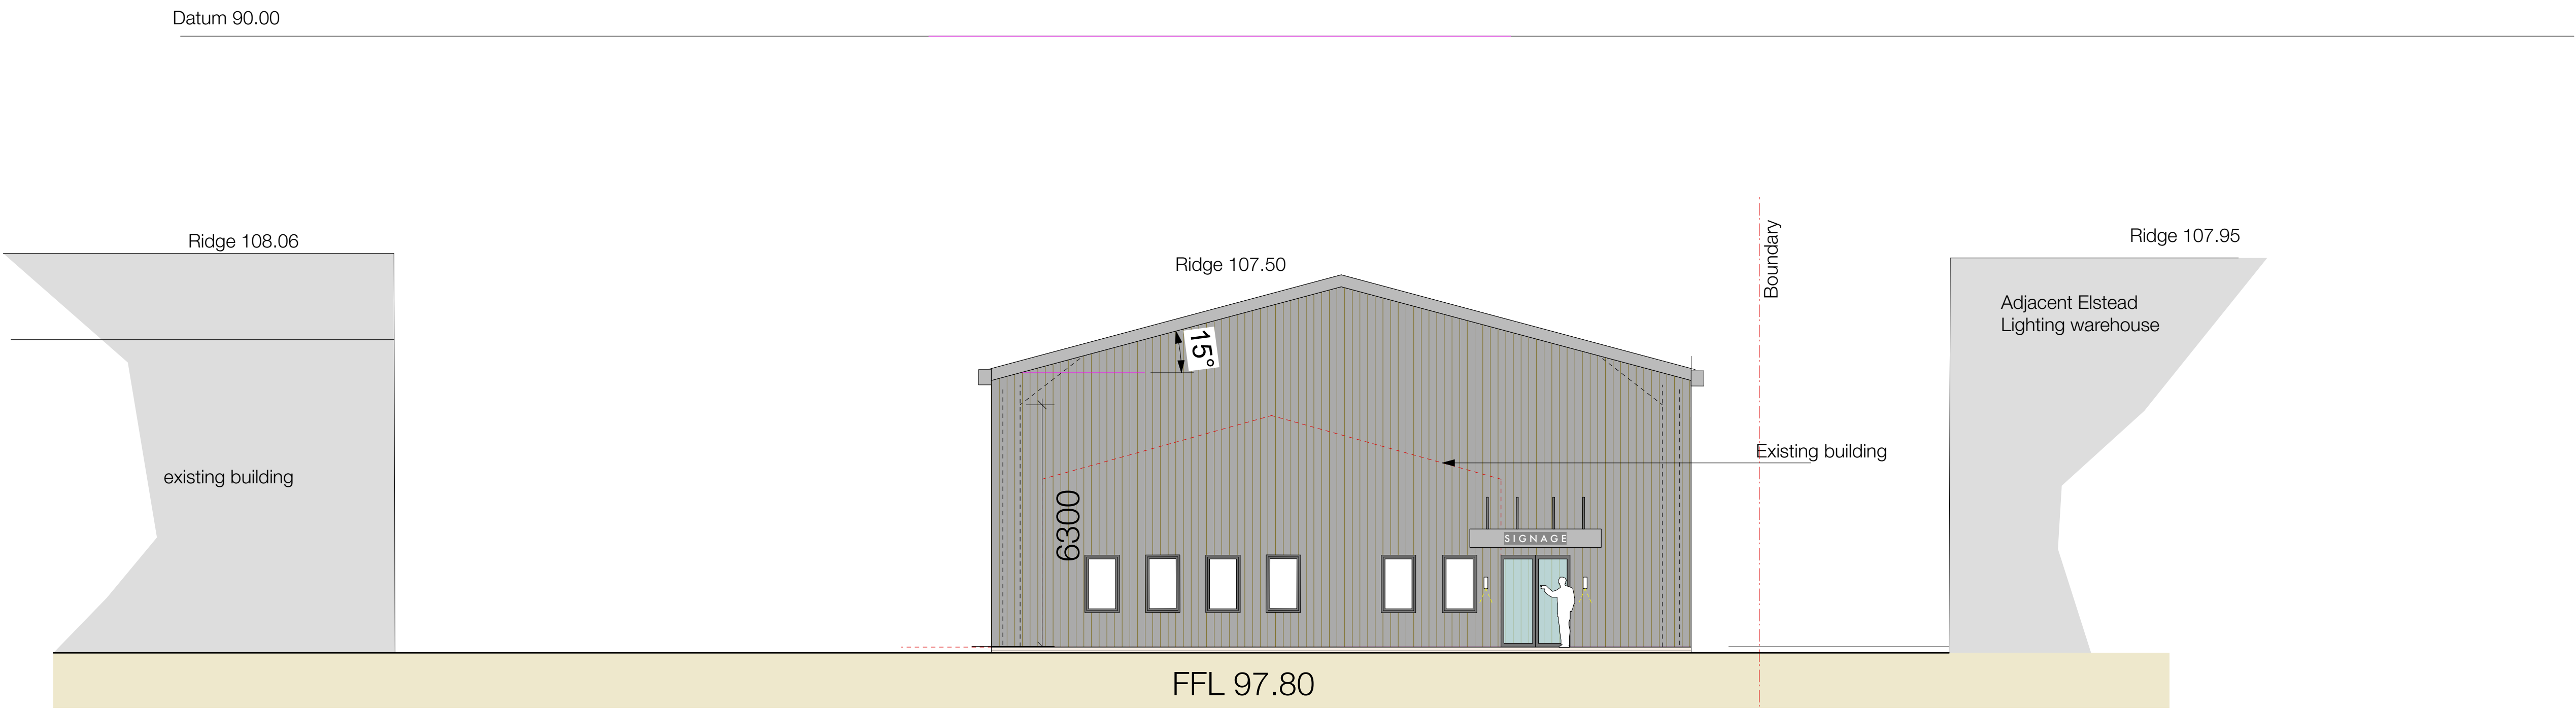

South East Elevation

REVISION	DATE	DESCRIPTION	R.M.

HURRELL	ARCHITECTURE		■ ■
Hurrell Architecture Limited Alresford			
t 01962 736 761 e mail@hurrellarchitecture.co.uk			
CLIENT PHL Ltd			
PROJECT Newmans Lane Alton			
DRAWING Proposed New Unit Elevations Sheet 01			
DRAWING NO. 1038-D-207		REVISION	
WORKSTAGE		STATUS	
SCALE @A1	1:100	SCALE @ A3	1:200
DATE	June 2025	DRAWN BY	SGH

