


North East Elevation

Datum 90.00

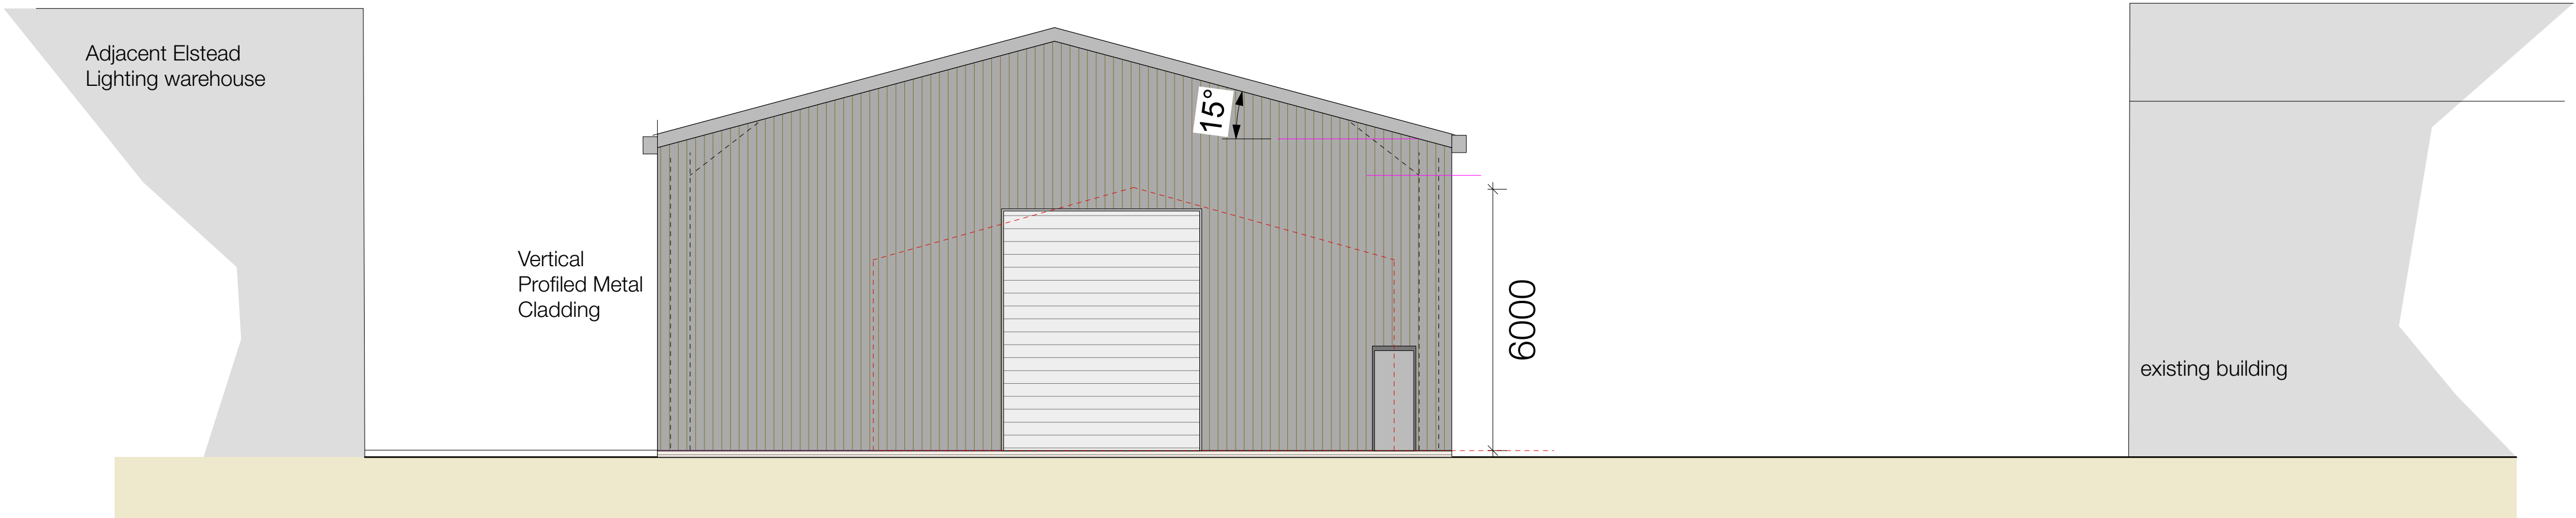

North West Elevation

Datum 90.00



REVISION	DATE	DESCRIPTION	P.M.

HURRELL ARCHITECTURE		Hurrell Architecture Limited Alresford	
CLIENT		PHL Ltd	
PROJECT		Newmans Lane Alton	
DRAWING		Proposed New Unit Elevations Sheet 02	
DRAWING NO.		1038-D-208	
WORKSTAGE		STATUS	
SCALE @ A1	1:100	SCALE @ A3	1:200
DATE	June 2025	DRAWN BY	SGH