
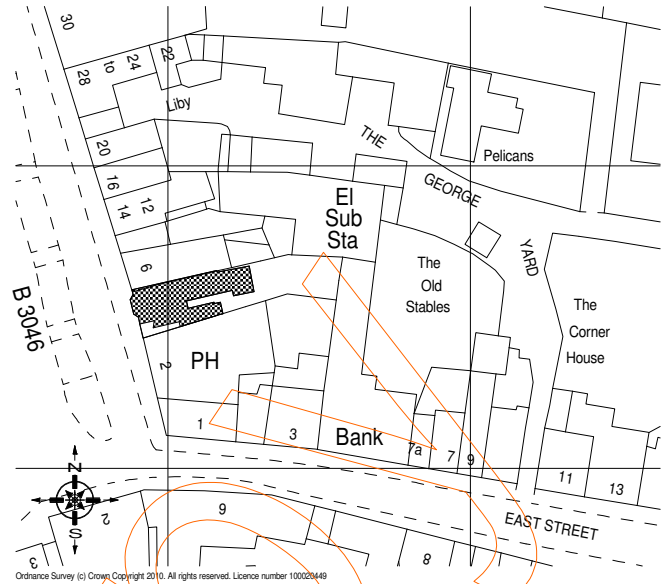


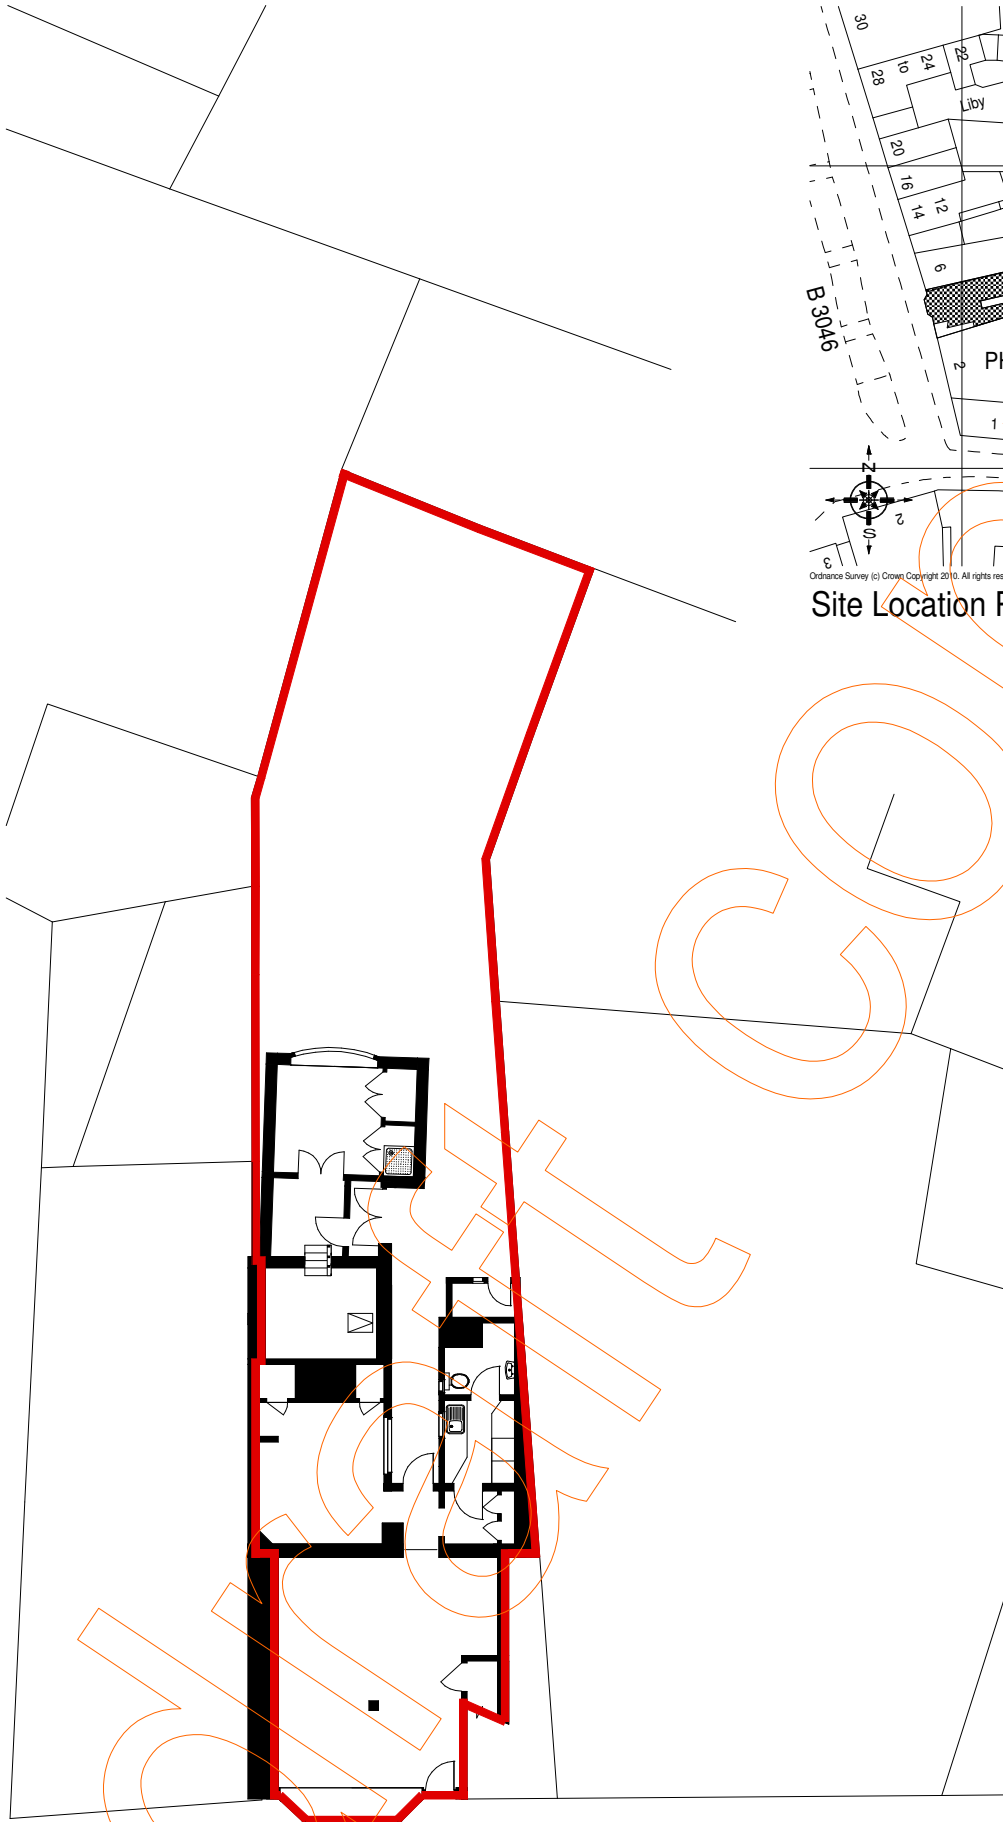

Site Location Plan Scale 1 : 1250

Colouring Schedule = location of building = extent of demised premises	
Project 4 Broad Street, Alresford, Hampshire, SO24 9HQ 	
App. Gross Internal Area: 91 sq m / 980 sq ft	
Scale 1:200	Sheet Size A4
Floorplanz Job Ref. No 99042	
Floorplanz Ltd Deepcut Business Centre, 123-127 Deepcut Bridge Road, Deepcut, Surrey, GU16 6SD T: 0845 6344080 F: 0845 6344090 E: info@floorplanz.co.uk W: www.floorplanz.co.uk	