

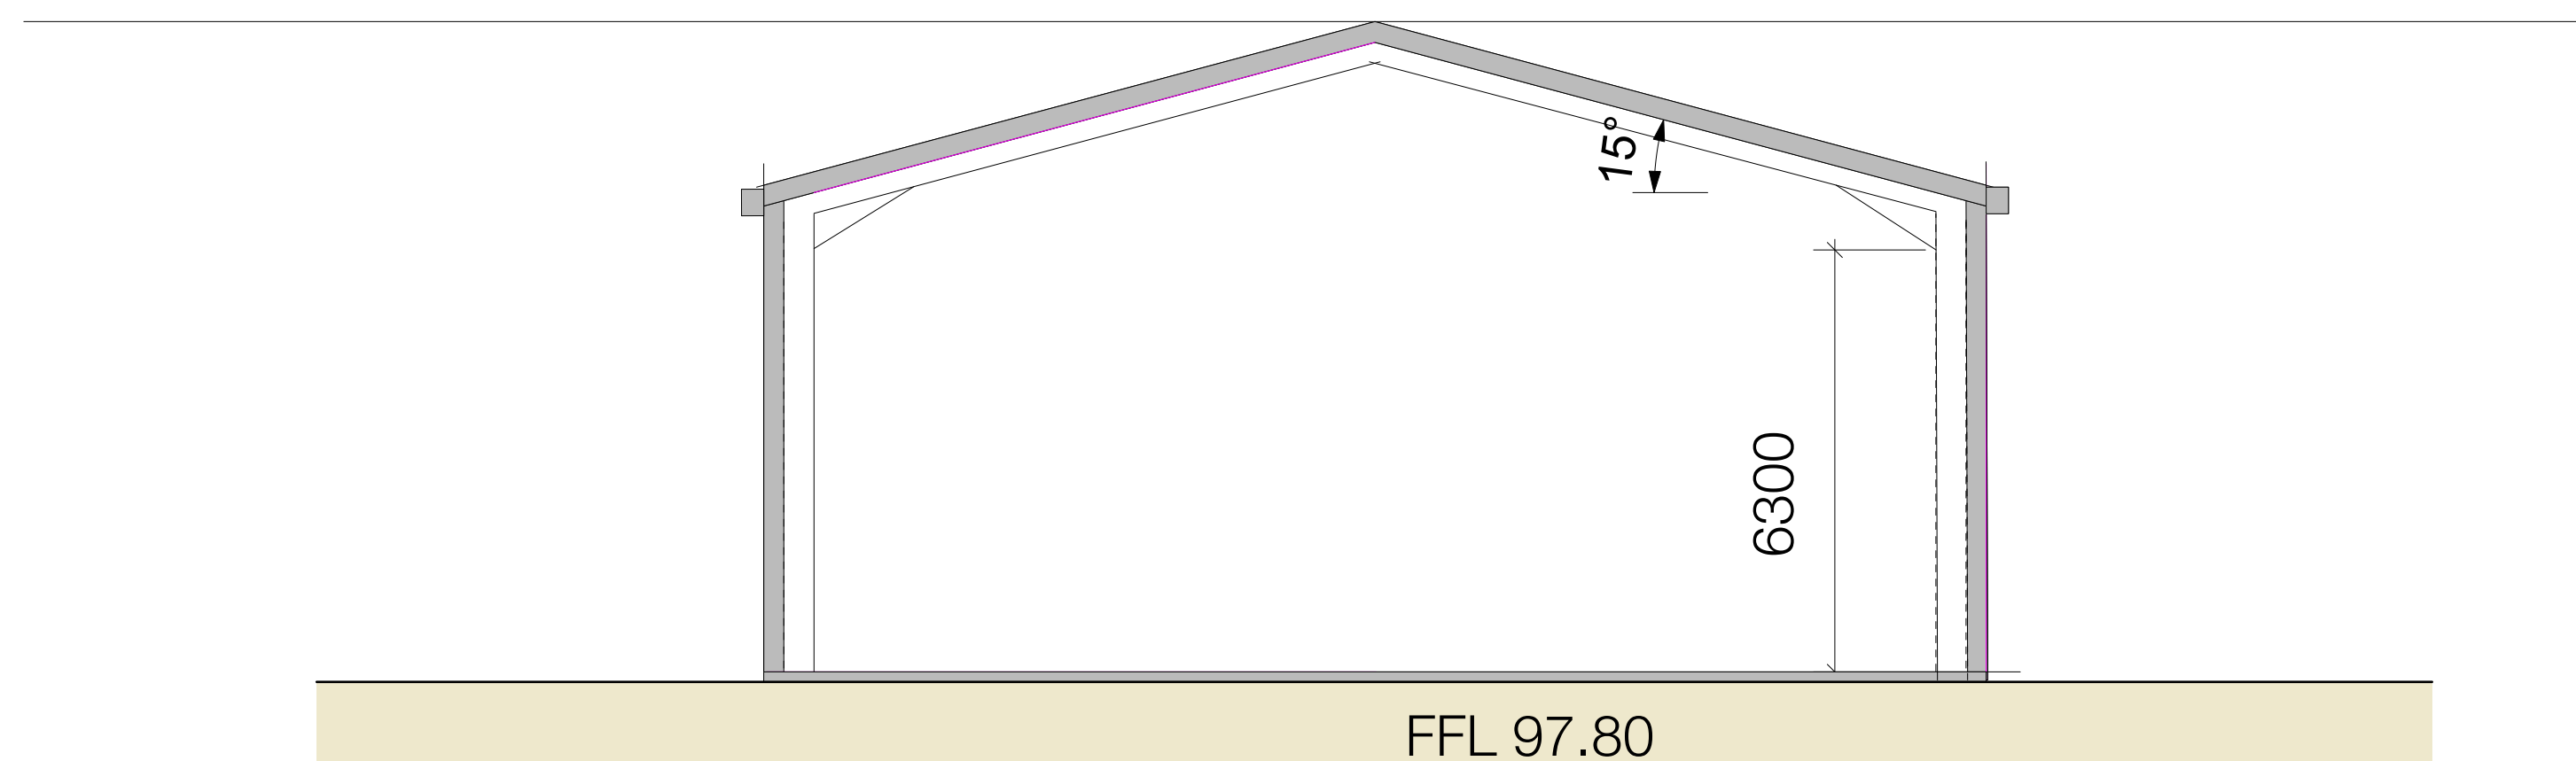


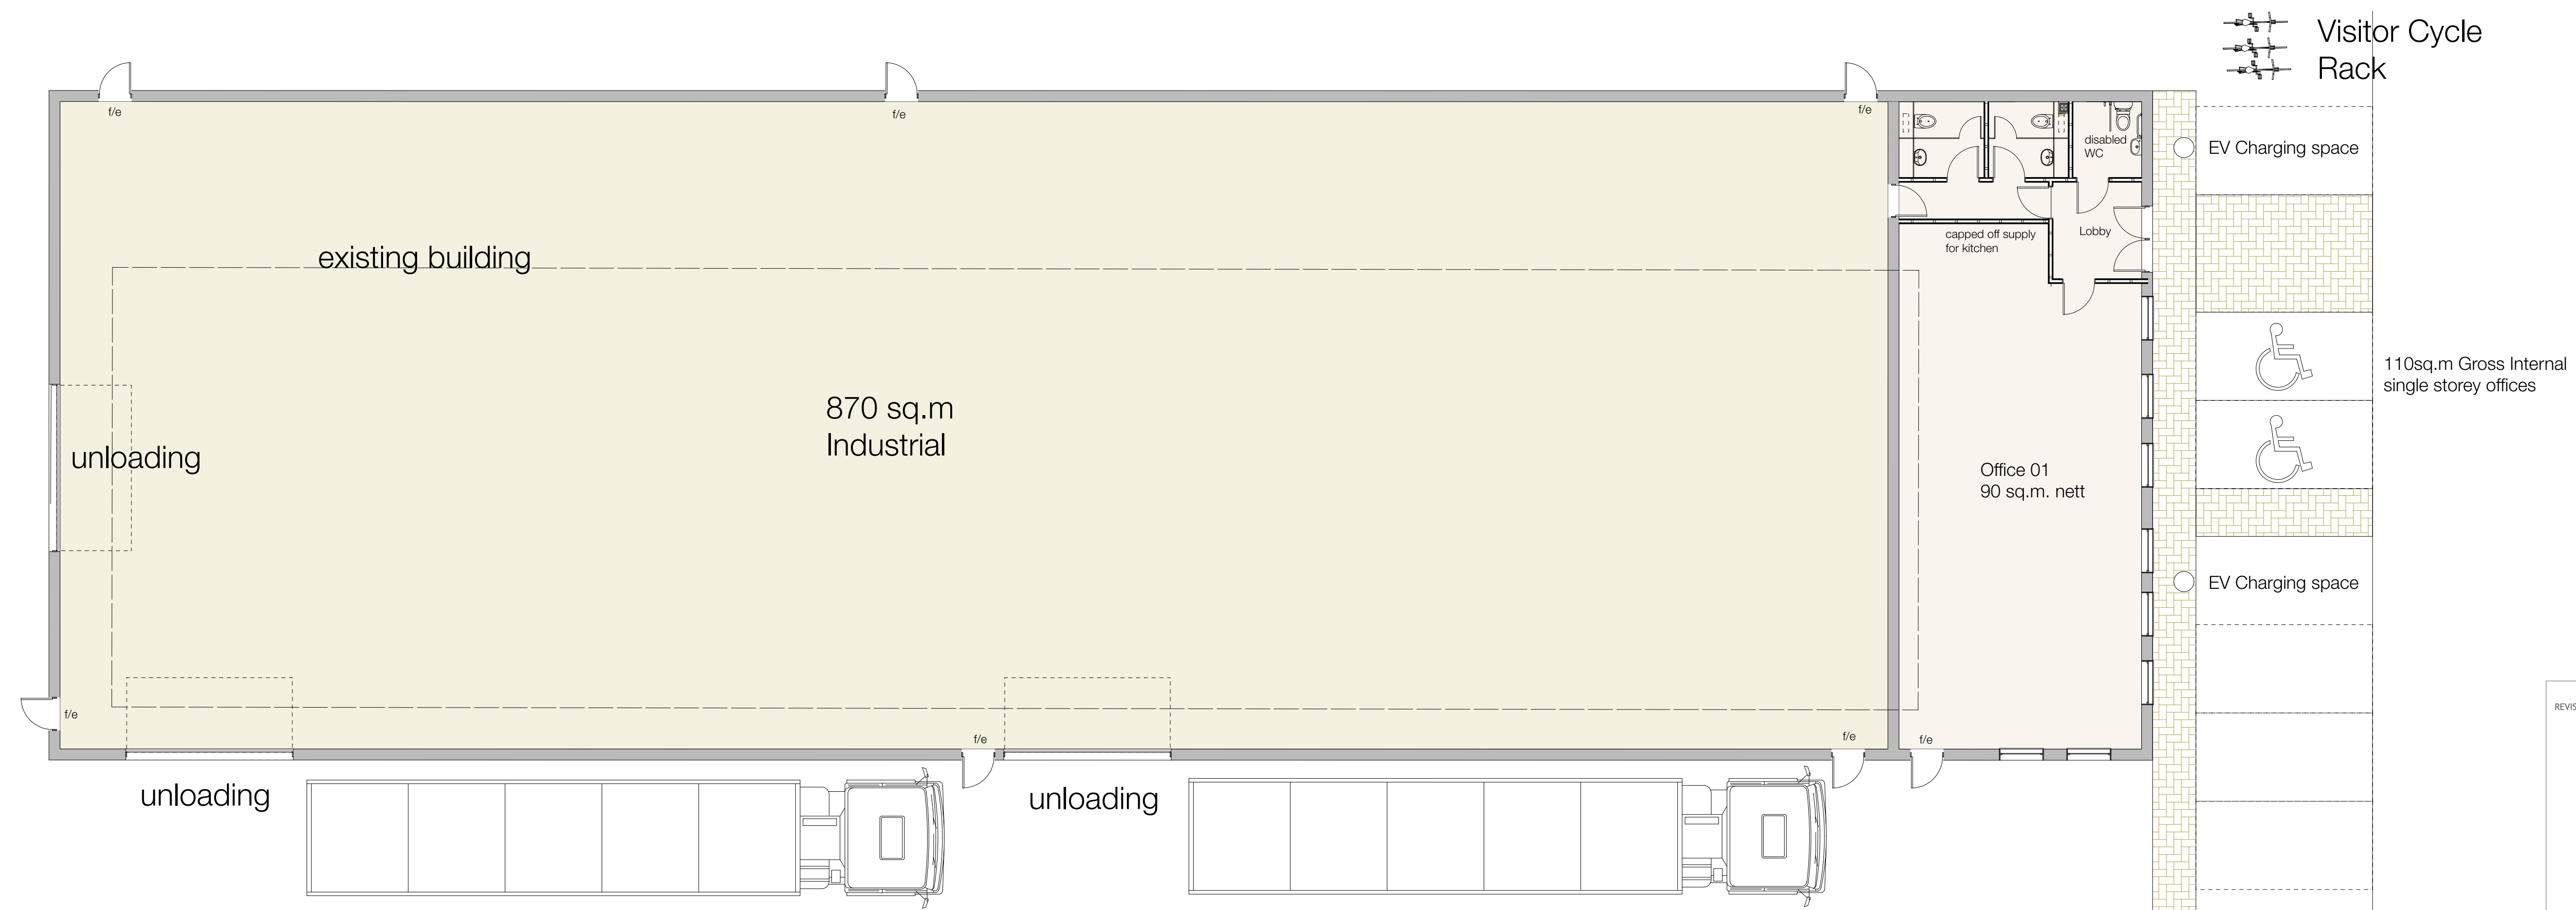

Typical Section

Datum 90.00

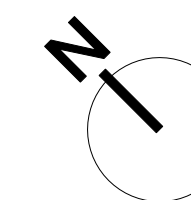

REVISION	DATE	DESCRIPTION	P.M.

HURRELL	ARCHITECTURE			
	Hurrell Architecture Limited Alresford			
	t 01962 736 761			
	e mail@hurrellarchitecture.co.uk			
	CLIENT			
	PHL Ltd			
	PROJECT			
Newmans Lane				
Alton				
DRAWING				
Proposed New Unit				
Plan & Section				
DRAWING NO.			REVISION	
1038-D-206				
WORKSTAGE		STATUS		
SCALE @ A1	1:100	SCALE @ A3	1:200	
DATE	June 2025	DRAWN BY	SGH	